

COMPANY NAME
PROJECT NAME
ADDRESS / LOCATION
PROJECT NUMBER



CONTACTS:

ENGINEERING COMPANY: JOHN SMITH 425-555-5555
 COMMUNICATIONS COMPANY: SUE JOHNSON 253-555-5555

SCOPE OF WORK:

FROM EXISTING TIE-IN CASE, OVERLASH 48 CT FIBER ~372',
 CONTINUE DOWN EXISTING RISER TO PRIVATE PROPERTY

BILL OF MATERIALS*:

48 CT FIBER

PROJECT DESCRIPTION*		
OVERLASH 48 CT FIBER	=	372 FT
<hr/>		
TOTAL FOOTAGE	=	372 FT

*ALL FOOTAGES AND MATERIALS ARE ESTIMATED

SHEET INDEX:

- 1 - COVER SHEET
- 2 - DESIGN



PROJECT MAP:

**ADDRESS /
LOCATION**

**PROJECT
NUMBER**

DATE	ISSUE FOR	BY	QC


COVER

1 OF 2



Pole Owner: PSE			
Pole #4: 314222-165265			
Current	Height	Violation (Y/N)	Make-Ready
Neutral	34'4"	N	N
Secondary	32'2"	N	N
Light	28'56"	N	N
Com1	25'7"	N	N
Phone	23'3"	N	N
Proposed	Height		
Company	25'7"		

Pole Owner: PSE			
Pole #2: 314222-165286			
Current	Height	Violation (Y/N)	Make-Ready
Neutral	29'8"	N	N
Secondary	27'9"	N	N
Light	25'8"	N	N
Com1	23'9"	N	N
Phone	21'4"	N	N
Proposed	Height		
Company	23'9"		

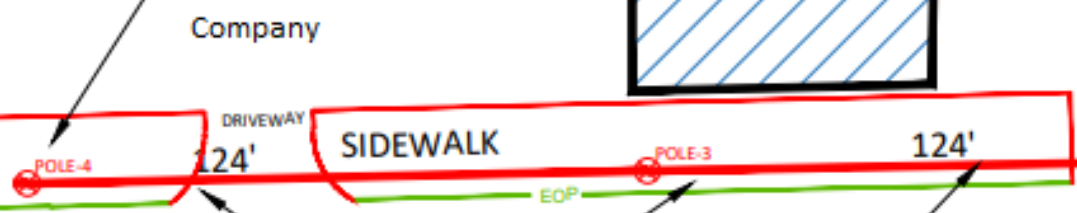


Pole Owner: PSE			
Pole #3: 314222-165277			
Current	Height	Violation (Y/N)	Make-Ready
Neutral	34'4"	N	N
Secondary	29'11"	N	N
Light	25'7"	N	N
Com1	23'8"	N	N
Phone	21'6"	N	N
Proposed	Height		
Company	23'8"		

Pole Owner: PSE			
Pole #1: 314222-165300			
Current	Height	Violation (Y/N)	Make-Ready
Neutral	31'9"	N	N
Light	26'2"	N	N
Com1	24'5"	N	N
Proposed	Height		
Company	24'5"		

CONTINUE TO PRIVATE →

END OF ROW DESIGN →

TIE IN AT EXISTING SPLICE CASE

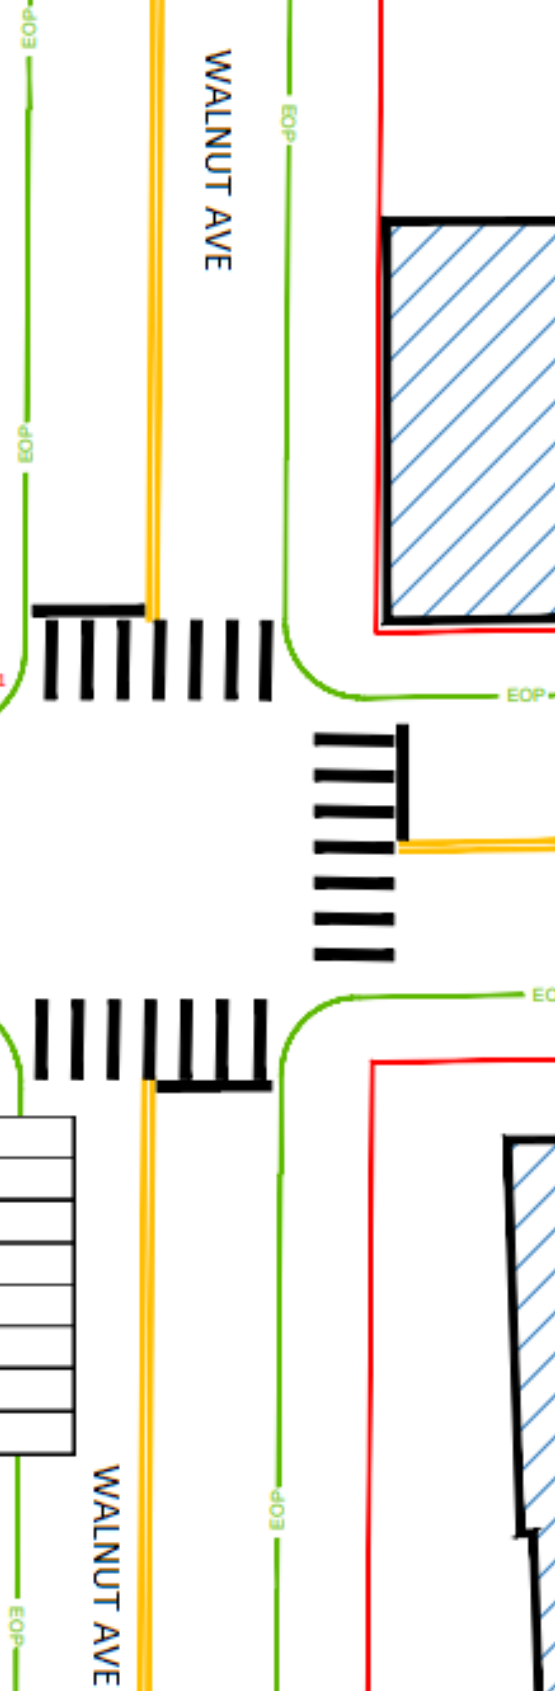

ADDRESS / LOCATION

PROJECT NUMBER

DATE	ISSUE FOR	BY	QC
DATE	REVISION	BY	QC

SCALE: 1"=30'

0 15' 30'